



① FRONT 3D VIEW



AB DESIGN
 55 UNION ROAD SUITE 105
 Spring Valley N.Y. 10977
 P. 845.425.7526
 F. 845.371.7587
 E-mail: info@abdesignusa.com
 Website: www.abdesignusa.com

Scale

UNION- NEW HEMPSTEAD
 55+


COVER

A100

No.	Description	Date

Project nProject Number
 Date 9/7/2023 1:44:56 PM
 Drawn by Y.L
 Checked by G.E



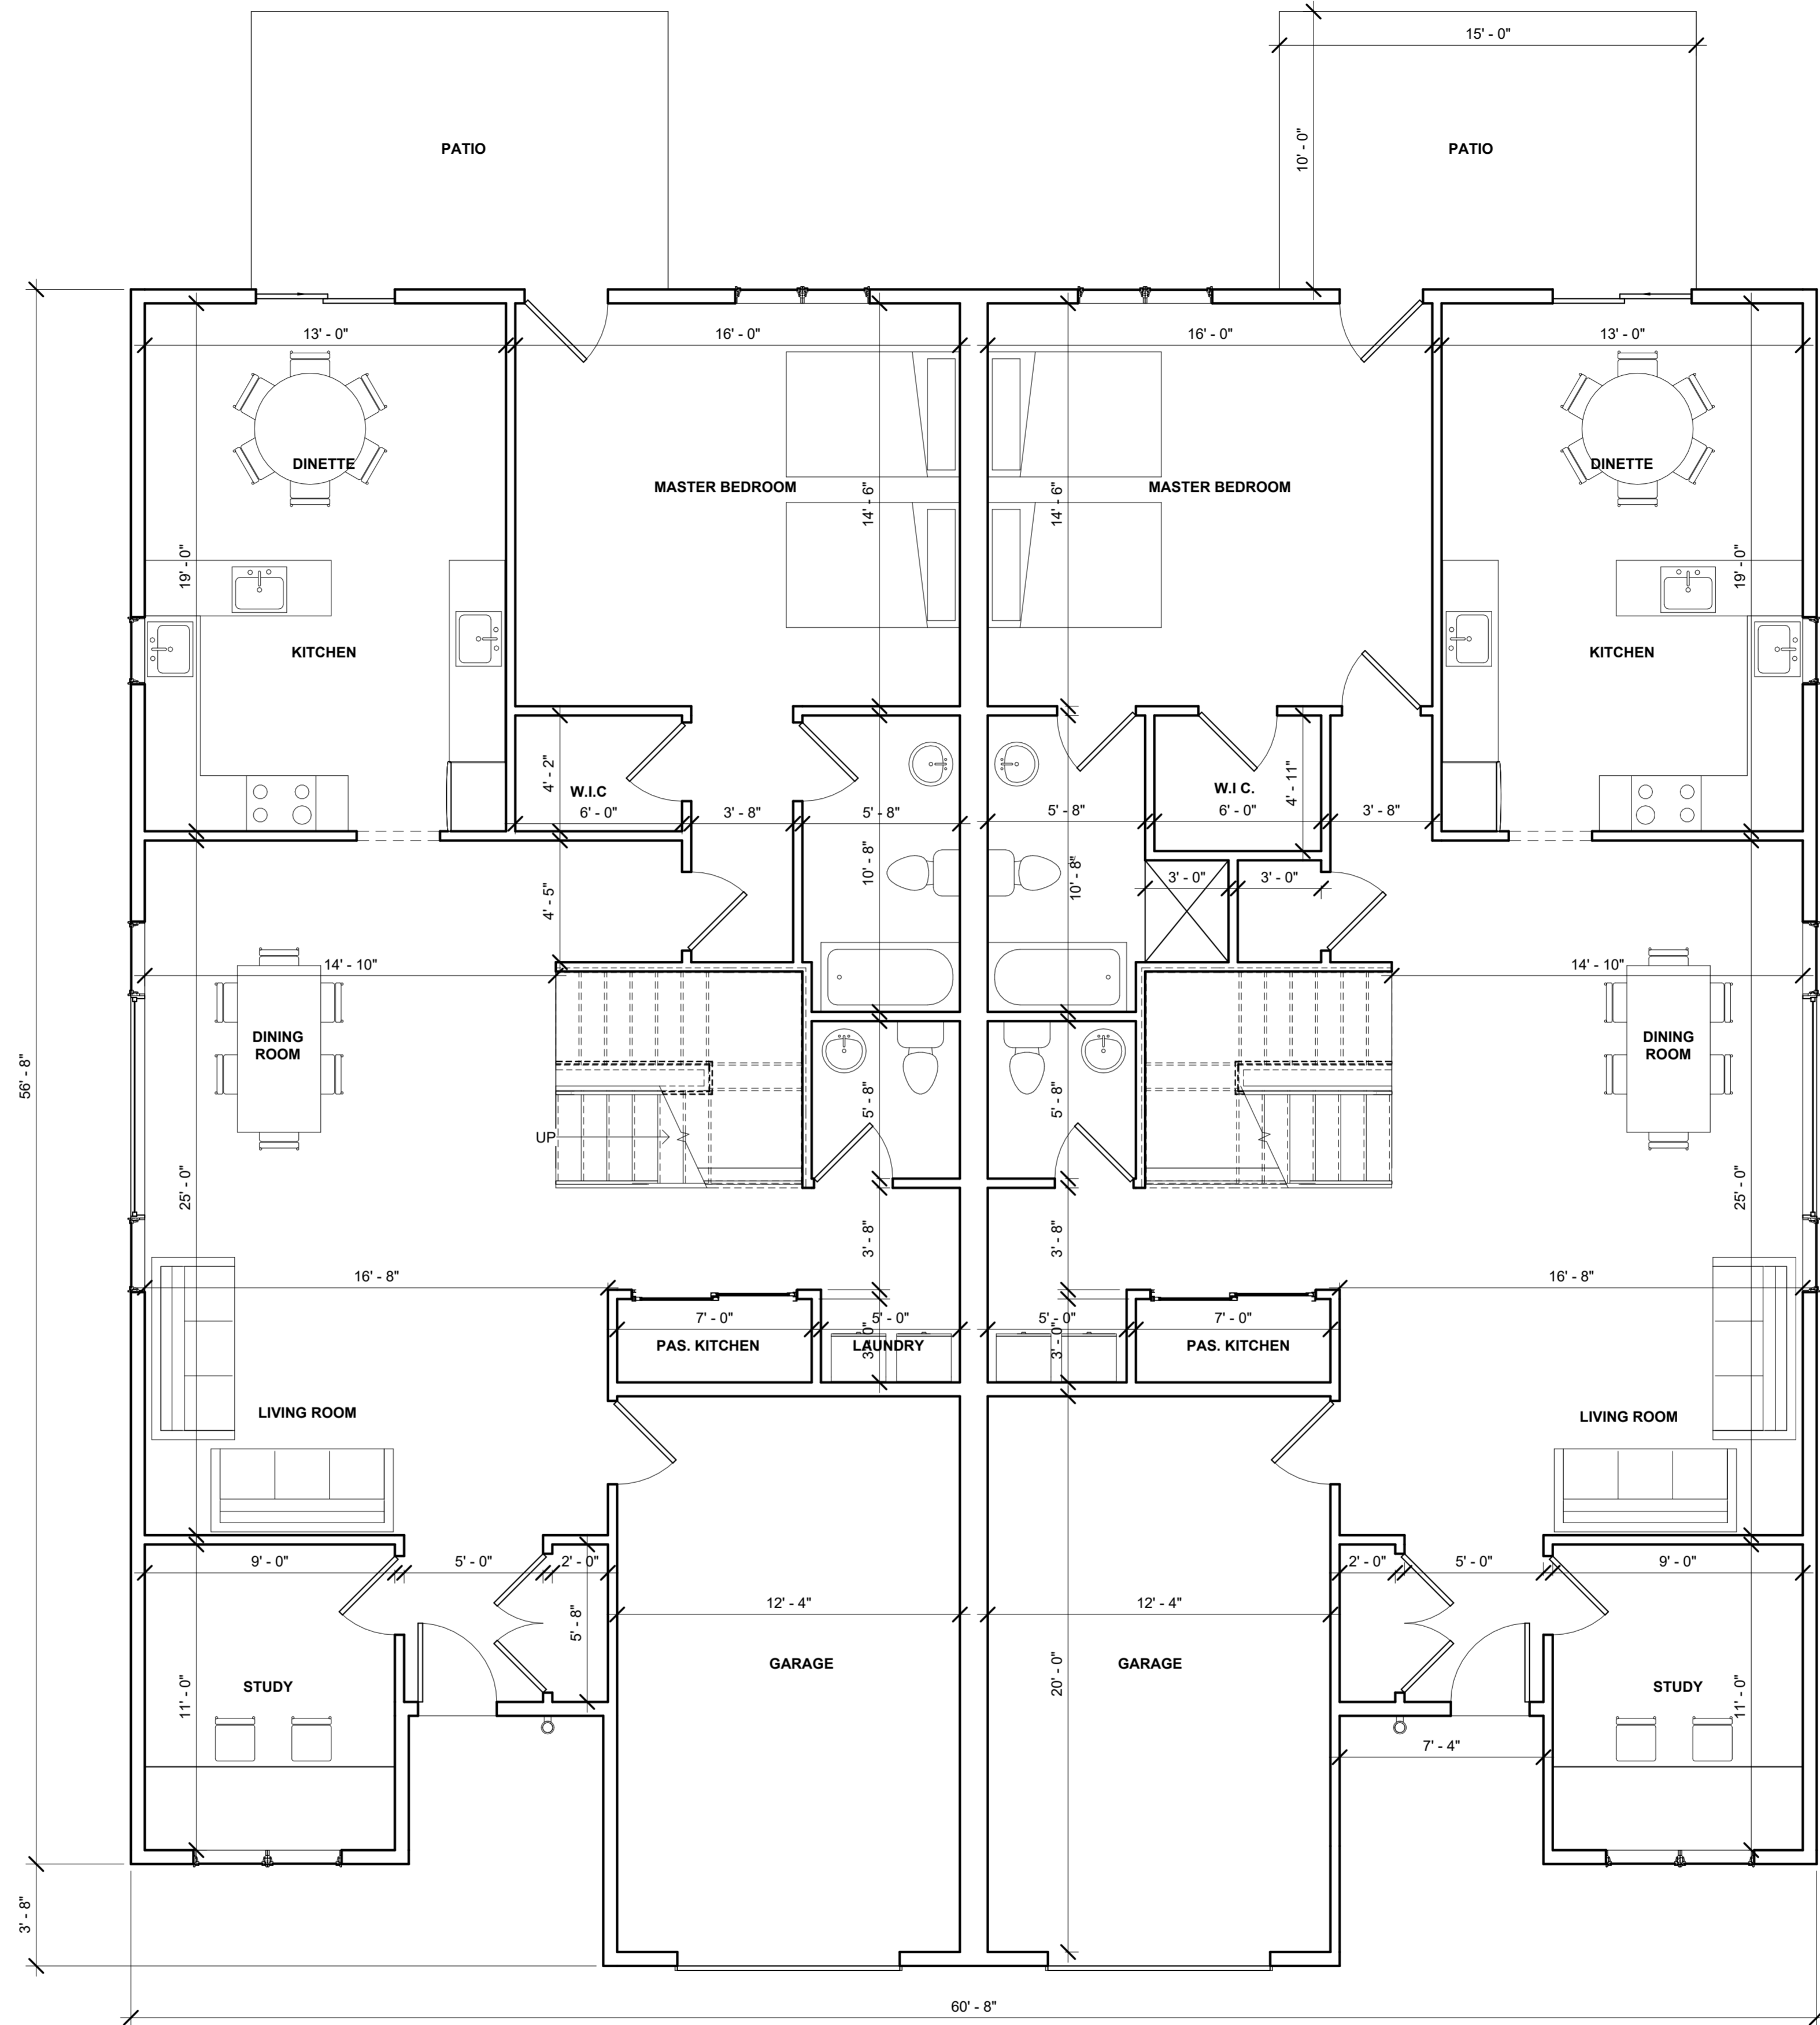

1 FIRST FLOOR PLAN
1/4" = 1'-0"



AB DESIGN
55 UNION ROAD SUITE 105
Spring Valley N.Y. 10977
P. 845.425.7526
F. 845.371.7587
E-mail: info@abdesignusa.com
Website: www.abdesignusa.com

UNION- NEW HEMPSTEAD
55+

FIRST FLOOR

A102

Scale

1/4" = 1'-0"

No.	Description	Date	Project Number
			Project Number
			Date 9/7/2023 1:44:57 PM
			Drawn by Y.L
			Checked by G.E



