


1 **BASEMENT FLOOR PLAN**
SCALE: 1/4" = 1'-0"

#	DATE	REVISION

AB DESIGN
 ADDRESS: 55 UNION ROAD, SUITE 101,
 SPRING VALLEY, NY, 10977
 TEL: (845) 425-7526
 FAX: (845) 371-7587
 E-MAIL: info@abdesignusa.com
 WEBSITE: www.abdesignusa.com

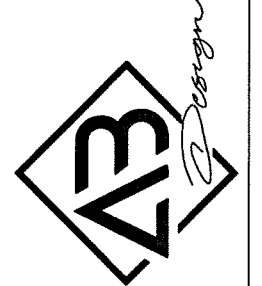


SEAL & SIGNATURE

PROPOSED TWO FAMILY RESIDENCE
FAIRWAY MEWS
 VILLAGE OF NEW HEMPSTEAD,
 ROCKLAND COUNTY, NEW YORK

PROJECT #: 202081
 DATE: 10/20/20
 DRAWN BY: ST


SHEET NUMBER
A-000

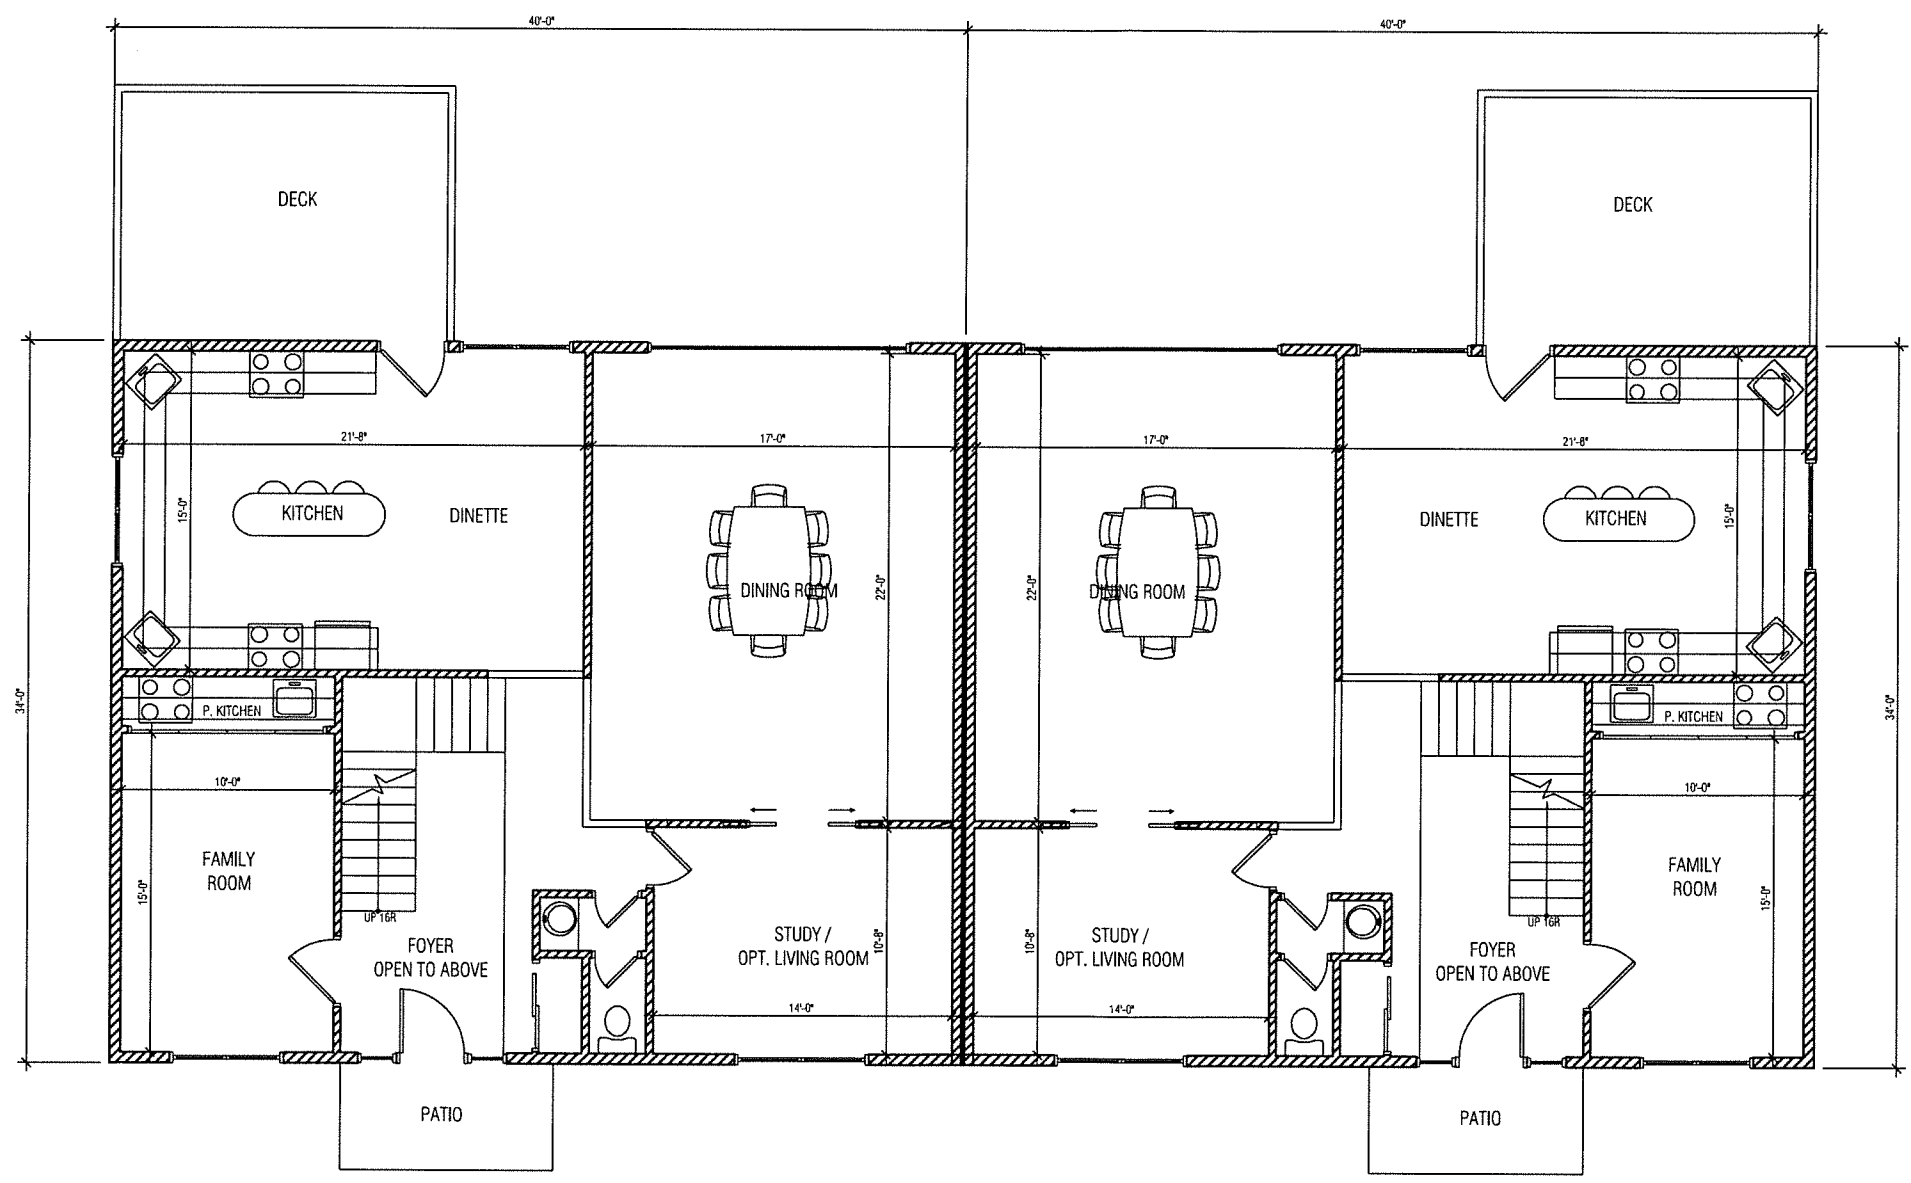

1 FIRST FLOOR PLAN
SCALE: 1/4" = 1'-0"

#	DATE	REVISION

AB DESIGN
 ADDRESS: 55 UNION ROAD, SUITE 101,
 SPRING VALLEY, NY, 10977
 TEL: (845) 425-7526
 FAX: (845) 371-7587
 E-MAIL: info@abdesignusa.com
 WEBSITE: www.abdesignusa.com

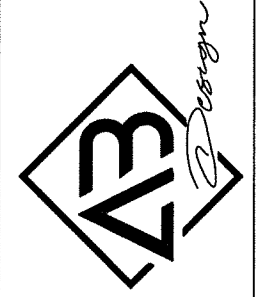


SEAL & SIGNATURE

PROPOSED TWO FAMILY RESIDENCE
FAIRWAY MEWS
 VILLAGE OF NEW HEMPSTEAD,
 ROCKLAND COUNTY, NEW YORK

PROJECT #: 202081
 DATE: 10/20/20
 DRAWN BY: ST

SHEET NUMBER
A-000

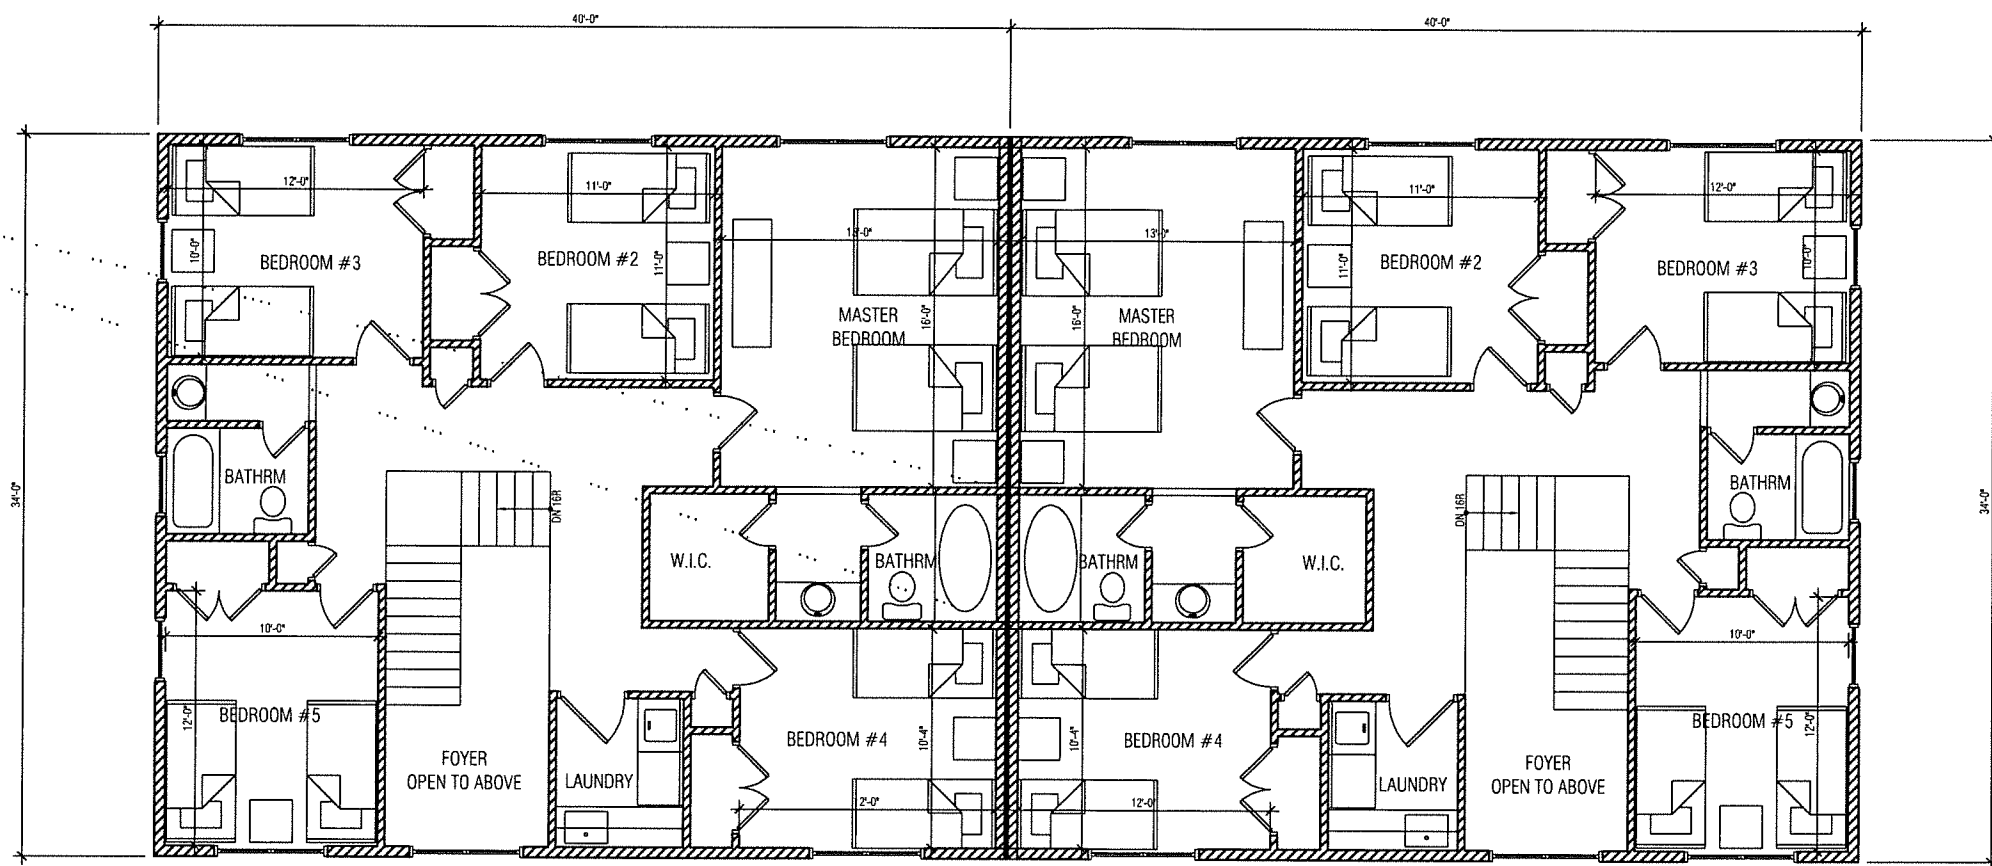

1 SECOND FLOOR PLAN
SCALE: 1/4" = 1'-0"

#	DATE	REVISION

AB DESIGN
 ADDRESS: 55 UNION ROAD, SUITE 101,
 SPRING VALLEY, NY, 10977
 TEL: (845) 425-7526
 FAX: (845) 371-7587
 E-MAIL: info@abdesignusa.com
 WEBSITE: www.abdesignusa.com



SEAL & SIGNATURE

PROPOSED TWO FAMILY RESIDENCE
FAIRWAY MEWS
 VILLAGE OF NEW HEMPSTEAD,
 ROCKLAND COUNTY, NEW YORK

PROJECT #: 202081
 DATE: 10/20/20
 DRAWN BY: ST

SHEET NUMBER
A-000