
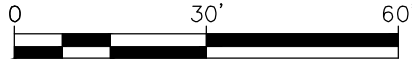


P:\BBE\05152571_Dwg\DWG\Intersection of New Hempstead Rd and Schoolhouse Rd.dwg, 10/15/2024 4:32:24 PM, Pokras, Sasha

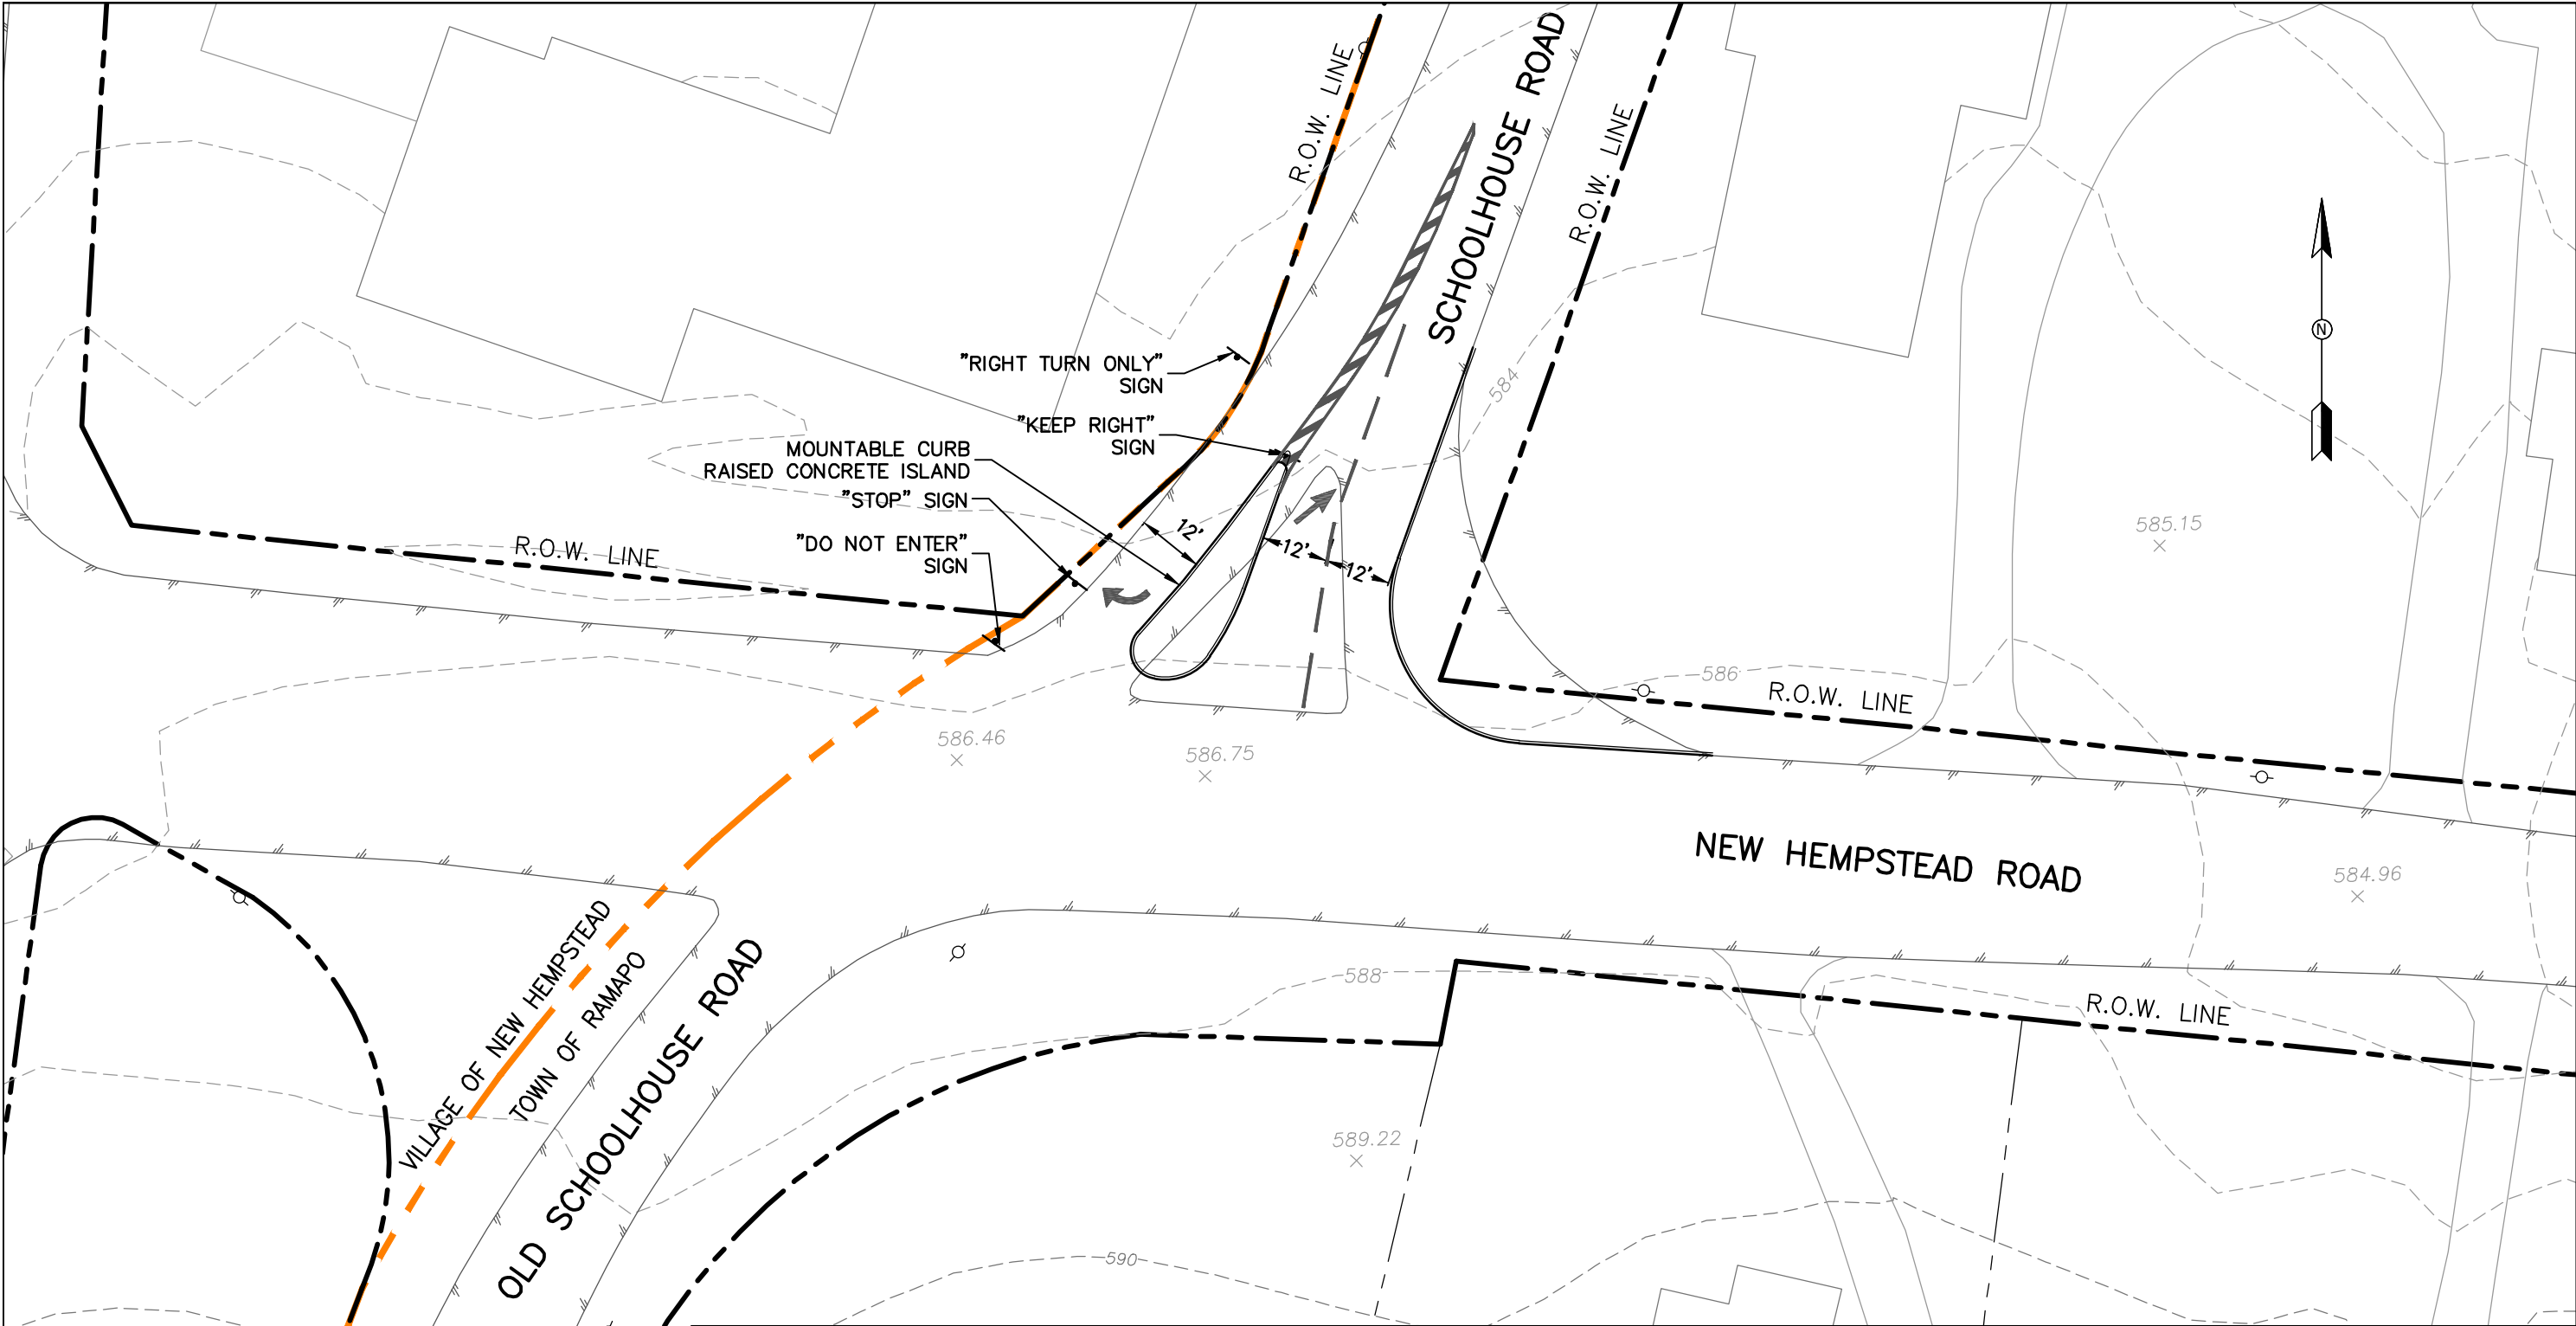

BRIAN A. BROOKER,
 PROFESSIONAL ENGINEER
 N.Y.S. Lic. No. 60229

REV	DESCRIPTION	BY	DATE
PROJECT: DENTON ACRES VILLAGE OF NEW HEMPSTEAD ROCKLAND COUNTY, NEW YORK			
TITLE: INTERSECTION MODIFICATION			
DATE:	SCALE:	DRAWN BY:	JOB NO:
9/30/24	1" = 30'	AP	55257
DWG. NO:		1	

BROOKER ENGINEERING
 a division of Weston & SampsonSM
 WESTON & SAMPSON, PE, LS, LA, ARCHITECTS, PC
 74 Lafayette Avenue, Suite 501, Suffern, NY 10901
 (845) 357-4411
 WESTONANDSAMPSON.COM